


Rural Typical Section

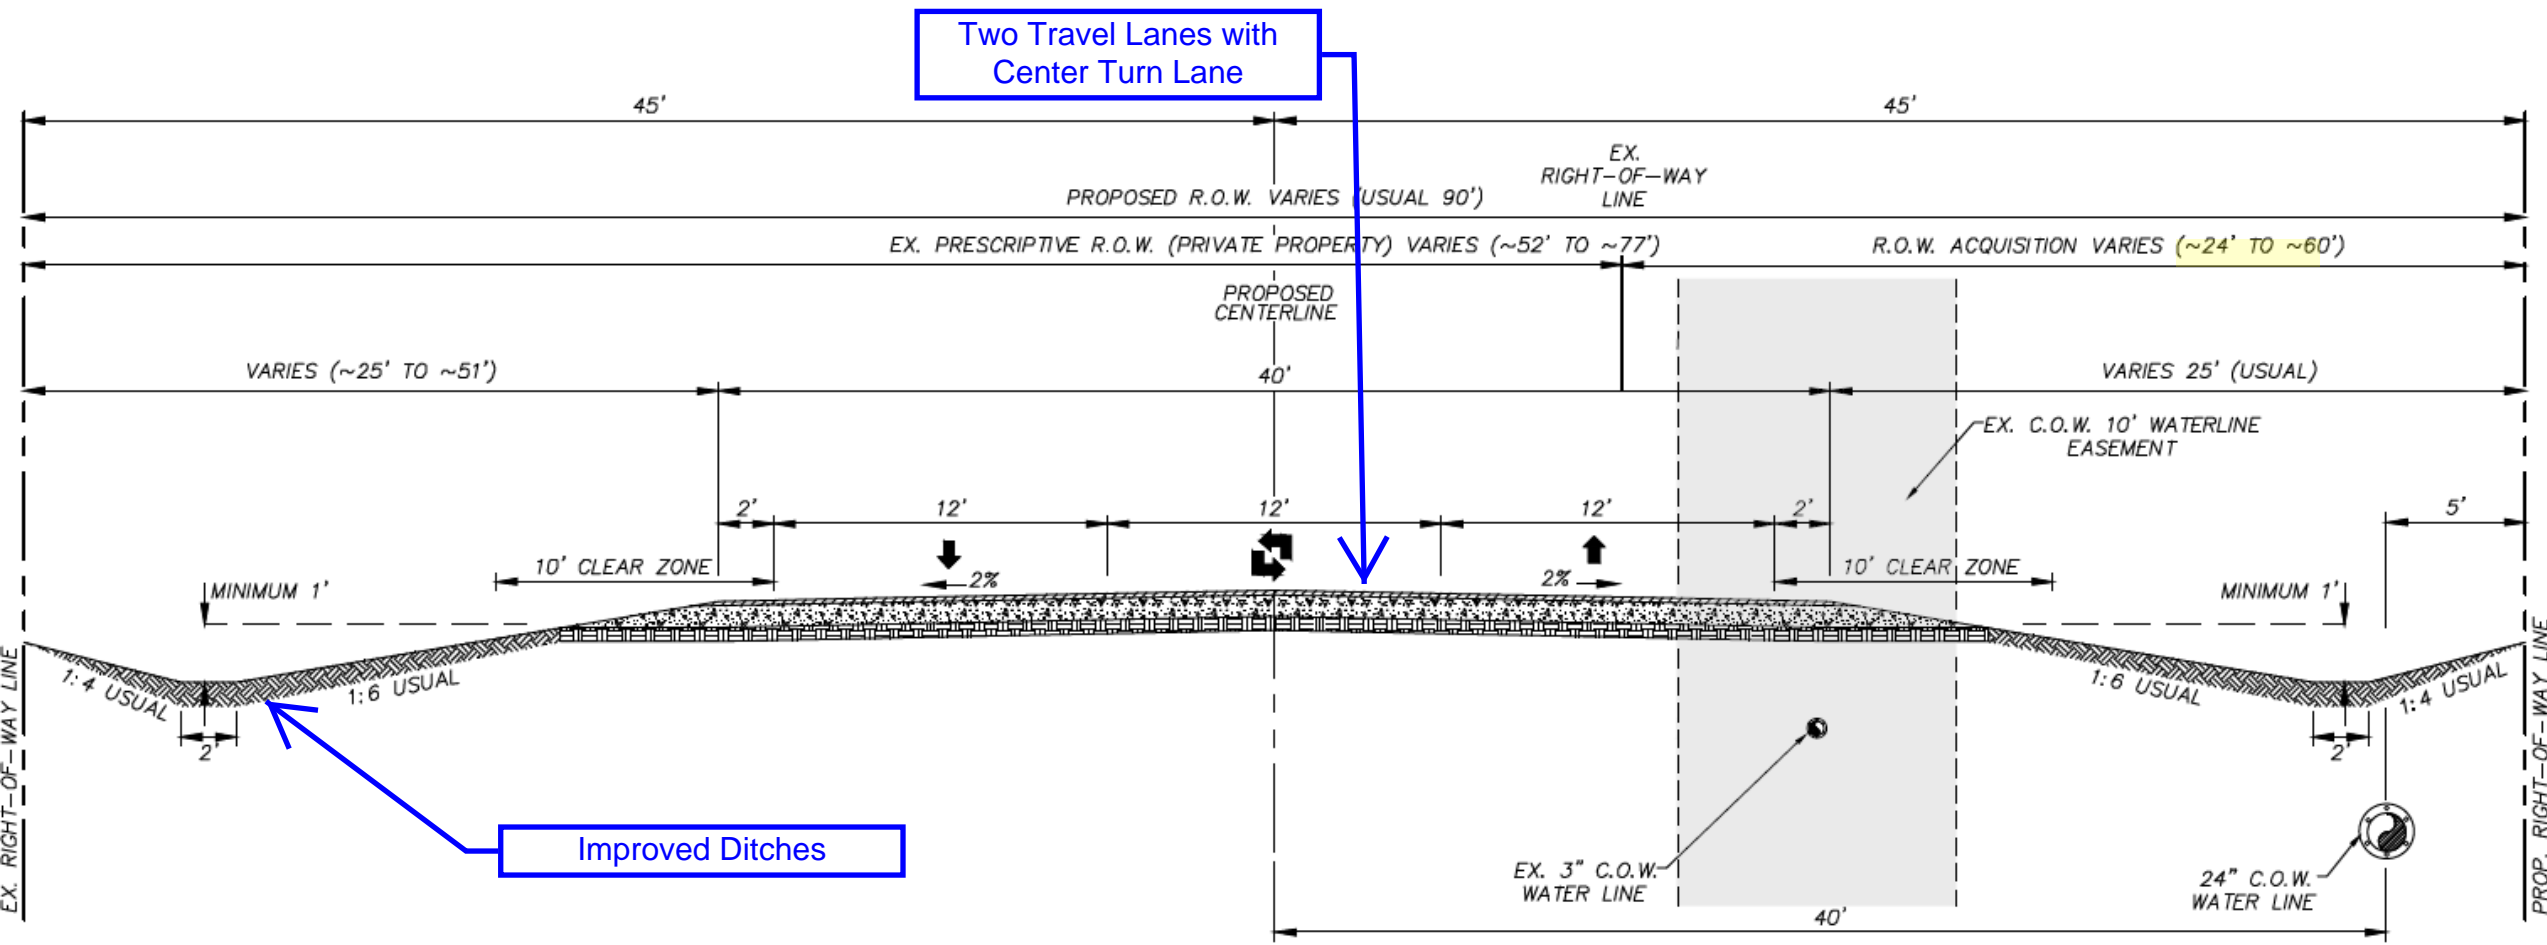

ROW Width = 90 Feet