


# Urban Typical Section

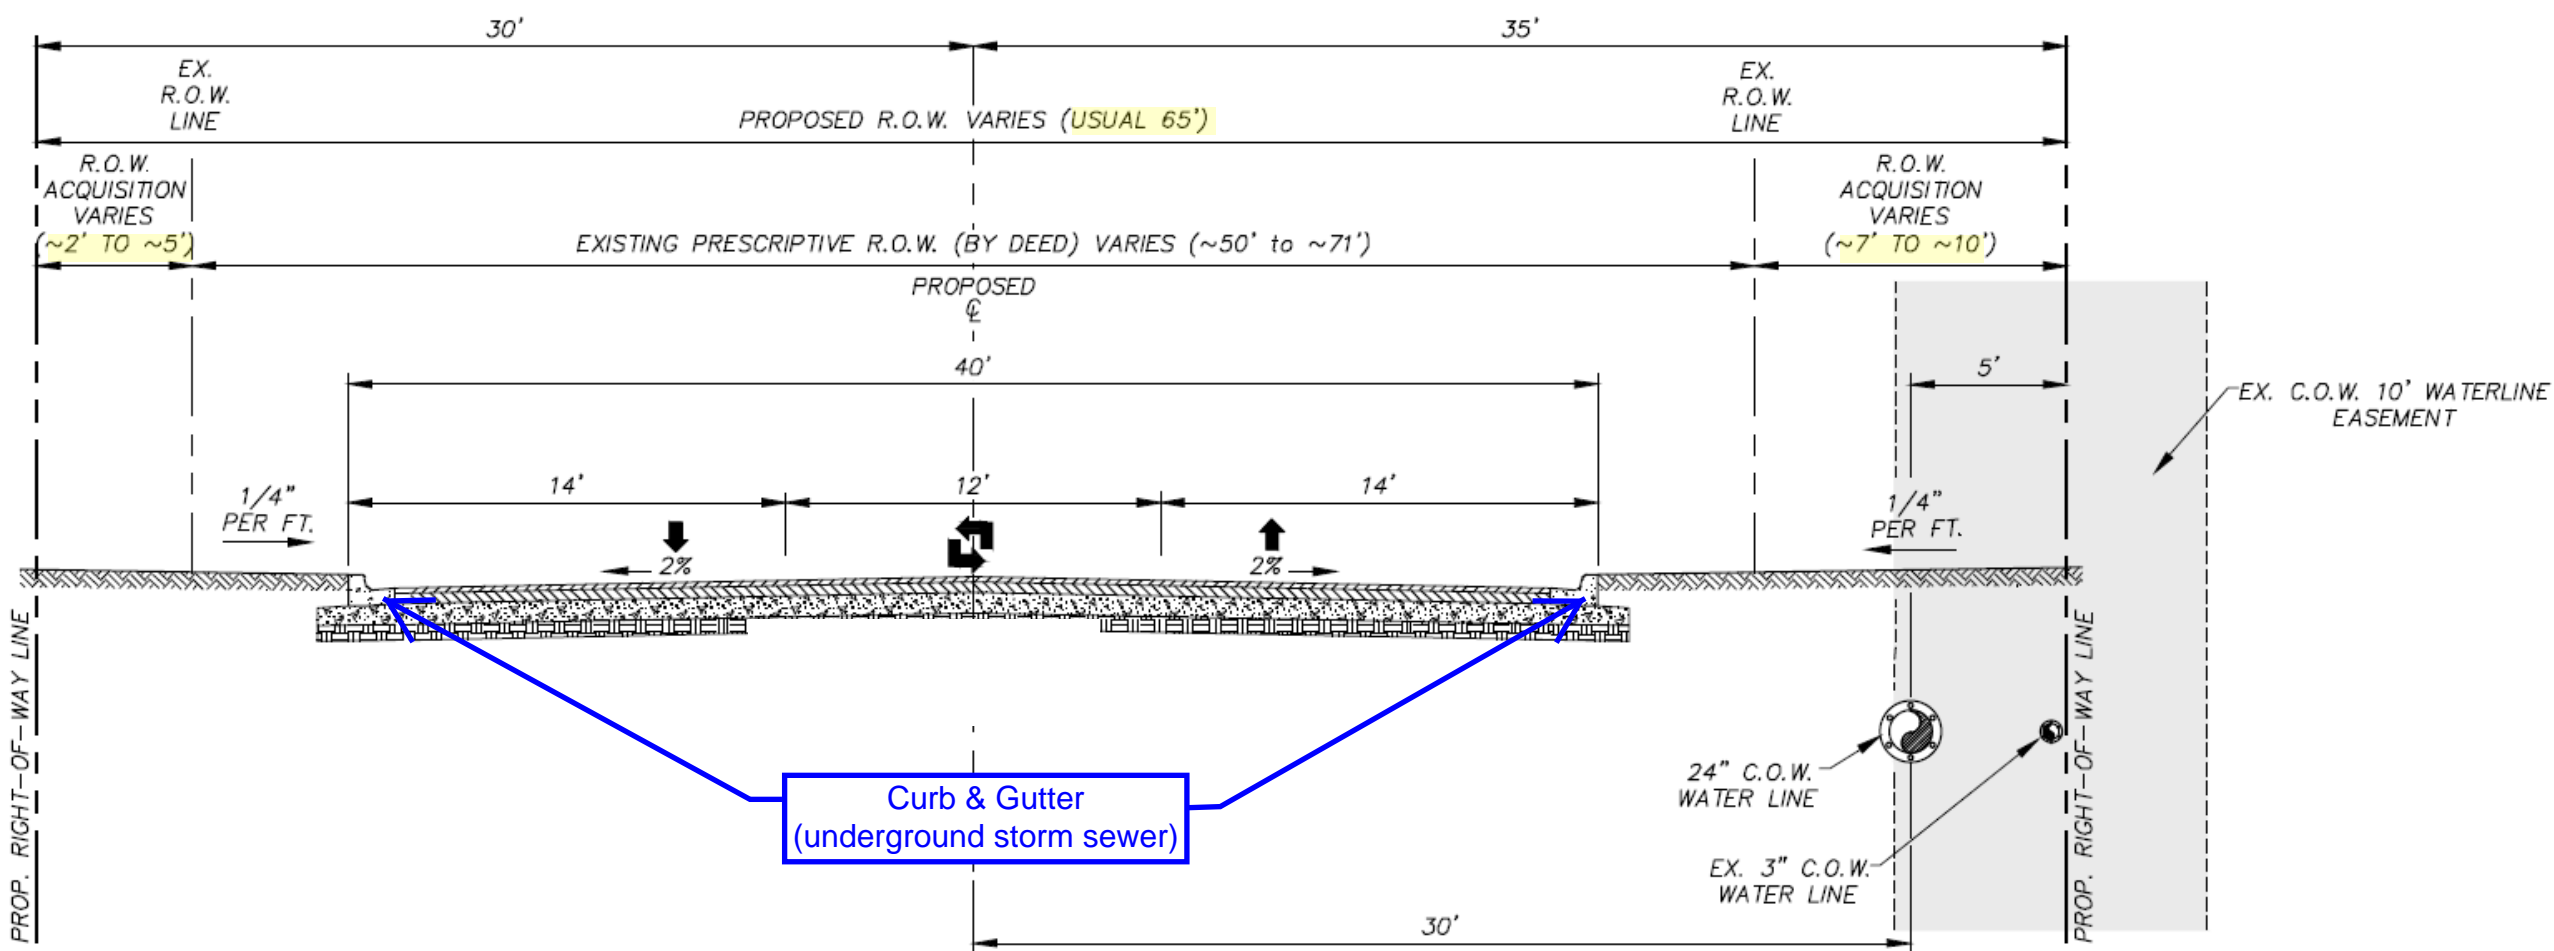

Curb & Gutter  
(underground storm sewer)

Typical ROW Width = 65 Feet

Easement Verbiage  
Cross Section